

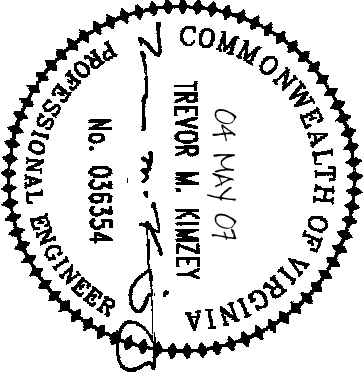


- LEGEND:**
- PROPOSED STANDARD CURB AND GUTTER
 - PROPOSED CURB AND REVERSE PITCH GUTTER
 - PROPOSED ASPHALT PAVEMENT
 - PROPOSED CONCRETE SIDEWALK
 - PROPOSED CONCRETE PAVEMENT

NOTE:
1. ALL DIMENSIONS ARE TO FACE OF CURB OR END OF STRIPE, UNLESS OTHERWISE NOTED
2. SEE ARCHITECTURAL PLANS FOR HARDSCAPE INFORMATION AND DETAILS

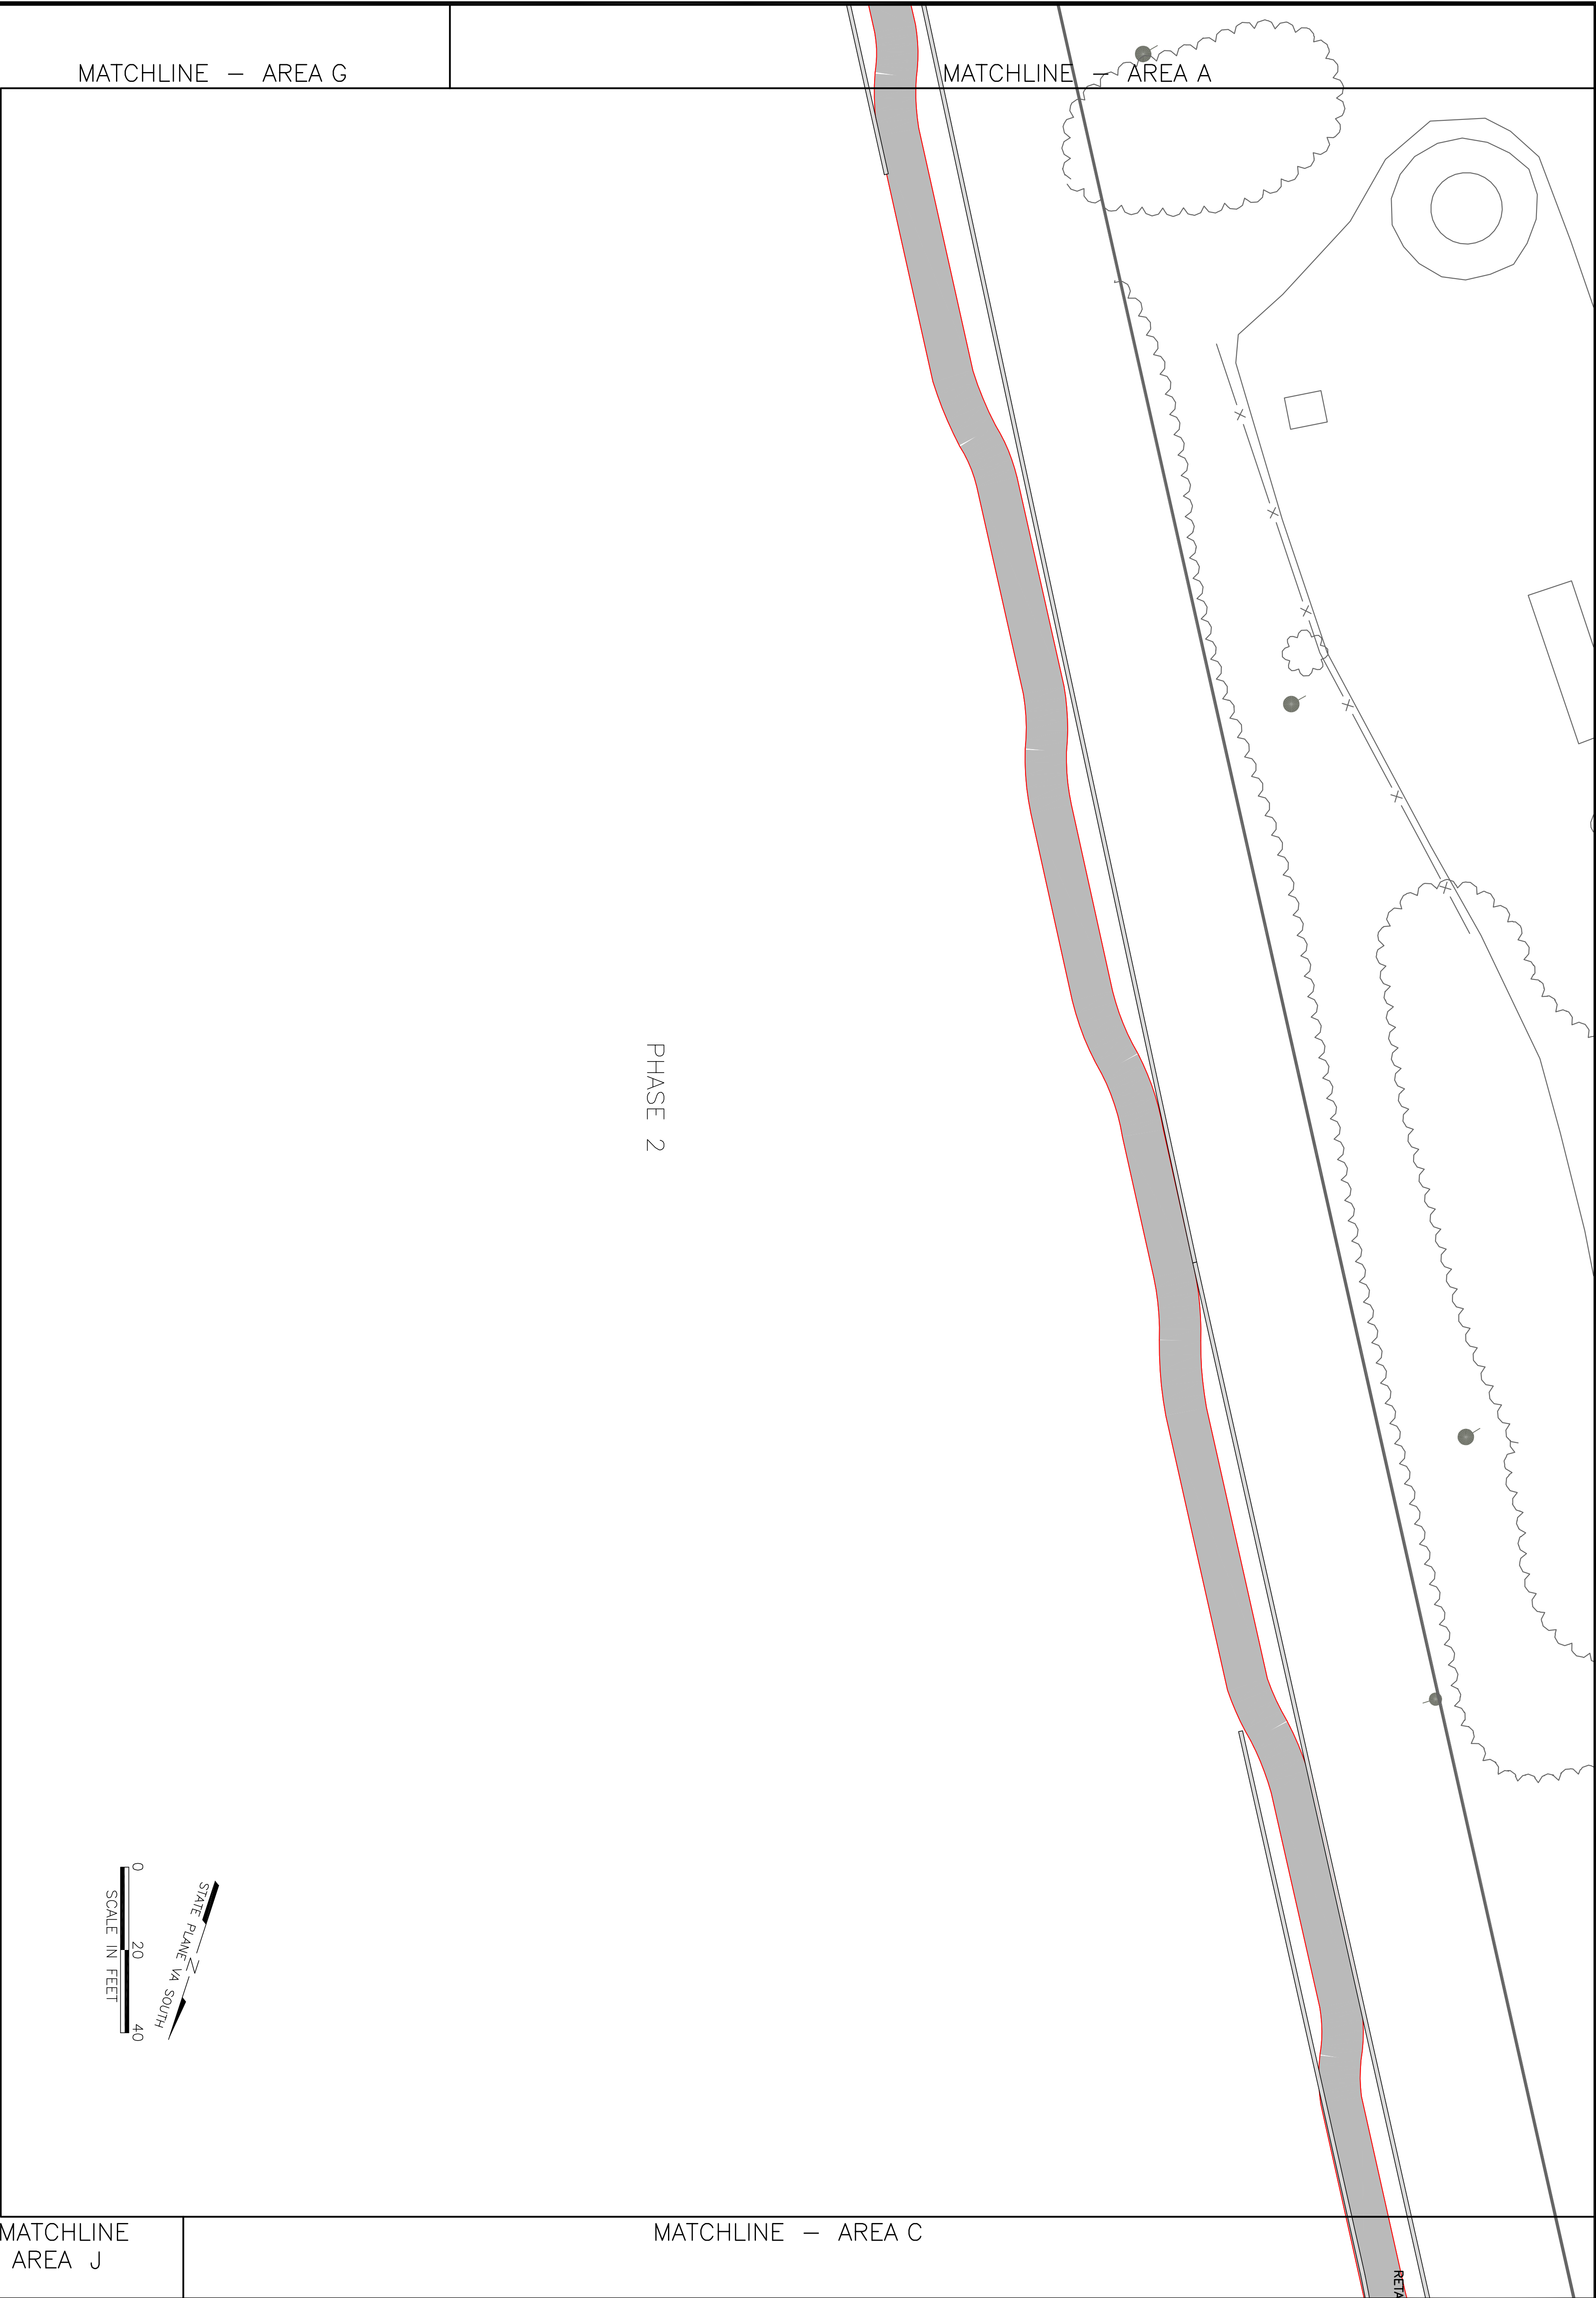

TOWN ENGINEER	DATE
TOWN PLANNER	DATE

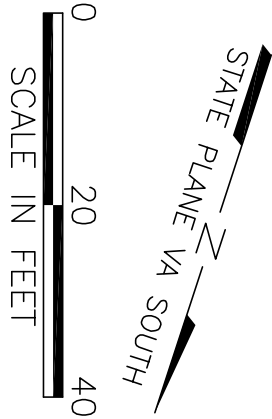

DATE :	04 MAY 07
DESIGNED :	---
DRAWN :	---
CHECKED :	---
QA / QC :	INTC

REV. #	COMMENTS	DATE
---	---	---
---	---	---
---	---	---